


LANDLORD'S BUILDING

LANDLORD'S BUILDING  
PORTION

OTHER'S OPEN LAND

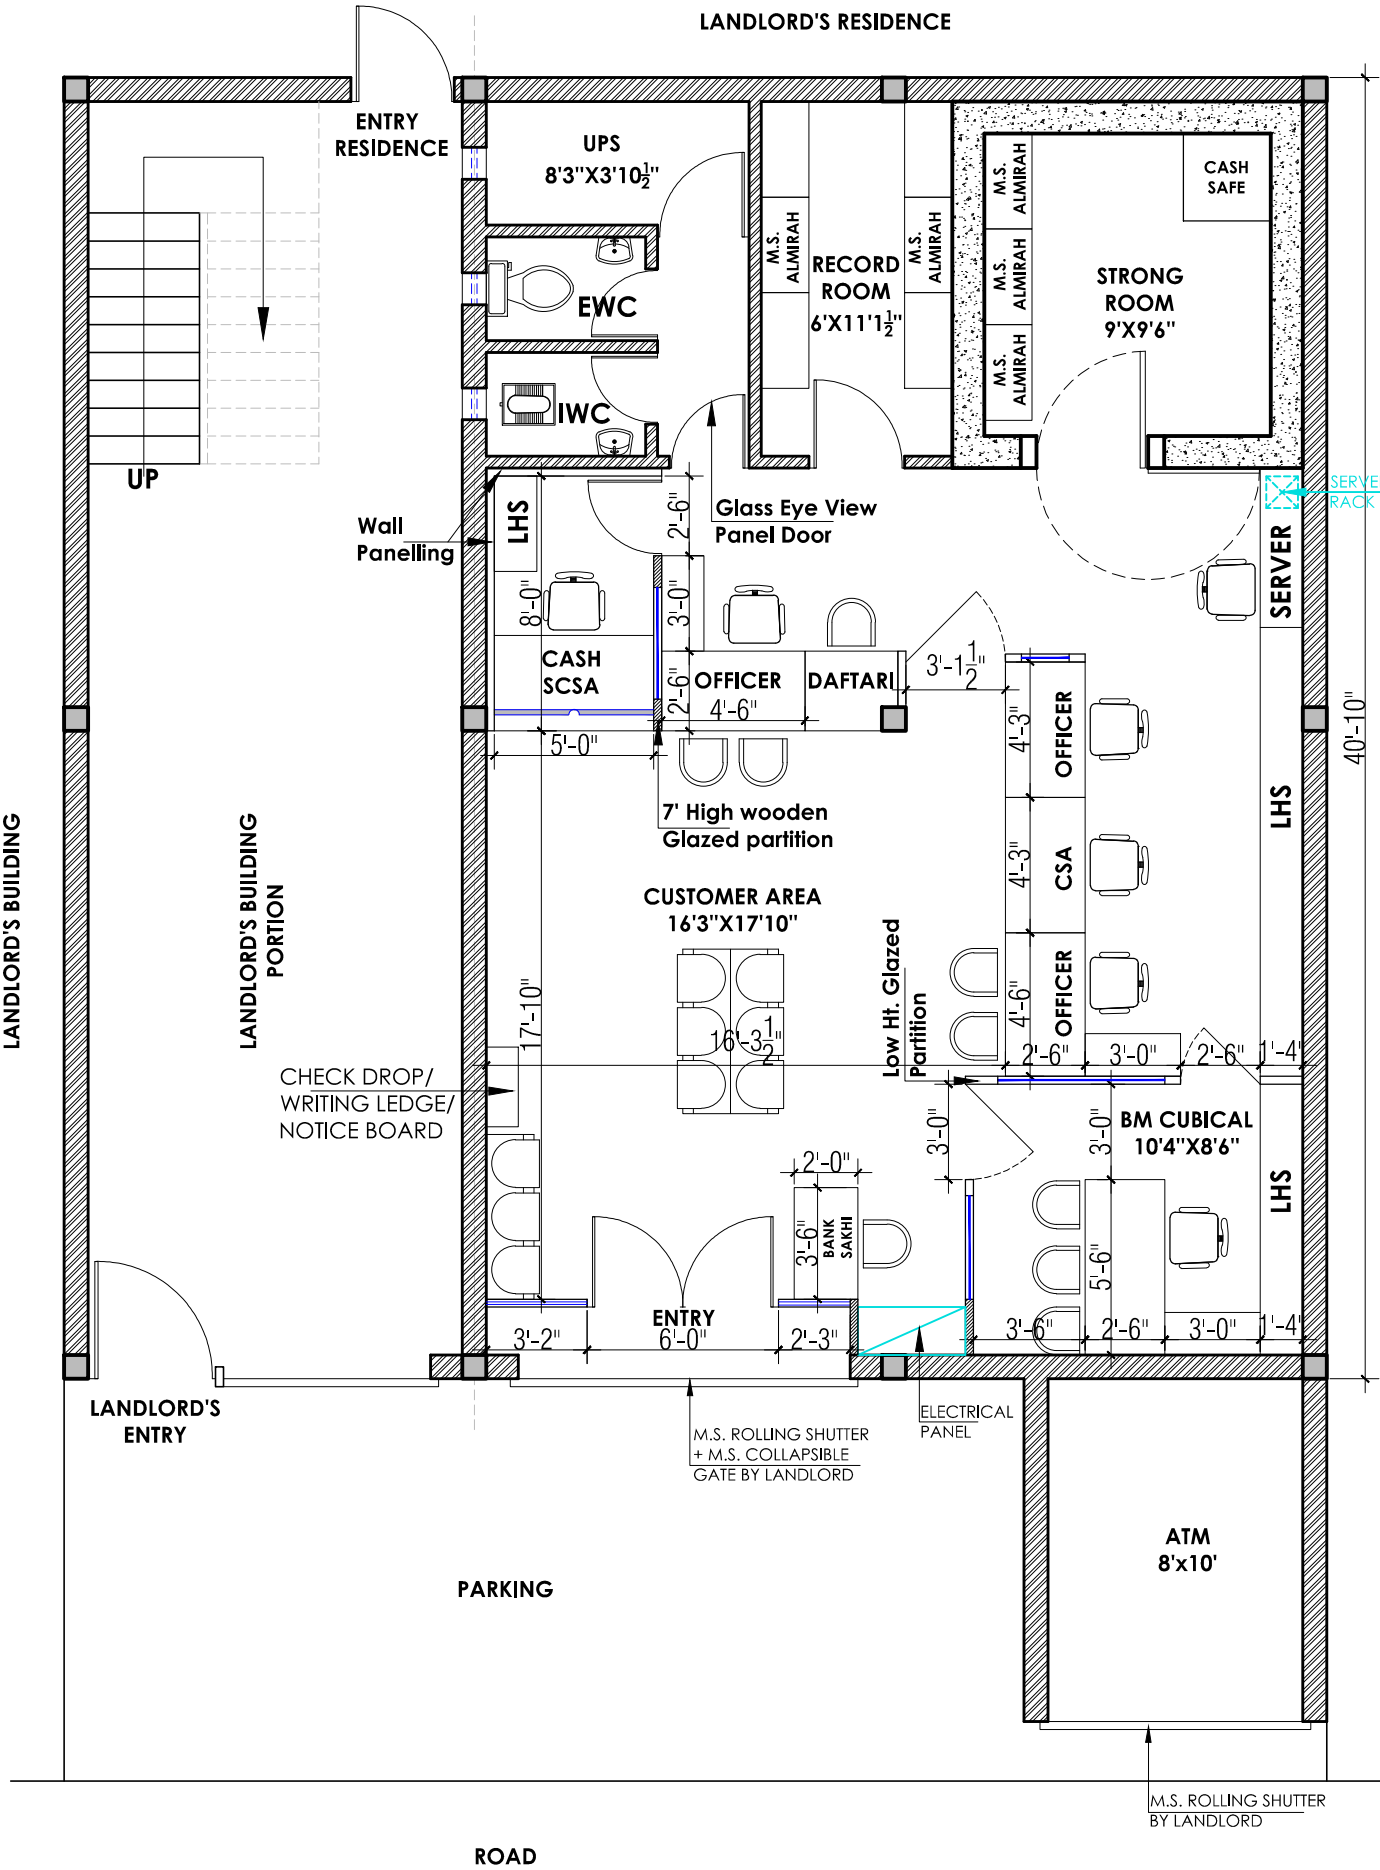

**FURNITURE LAYOUT PLAN BO LALPUR PANDIT**

