



OTHER'S HOUSE

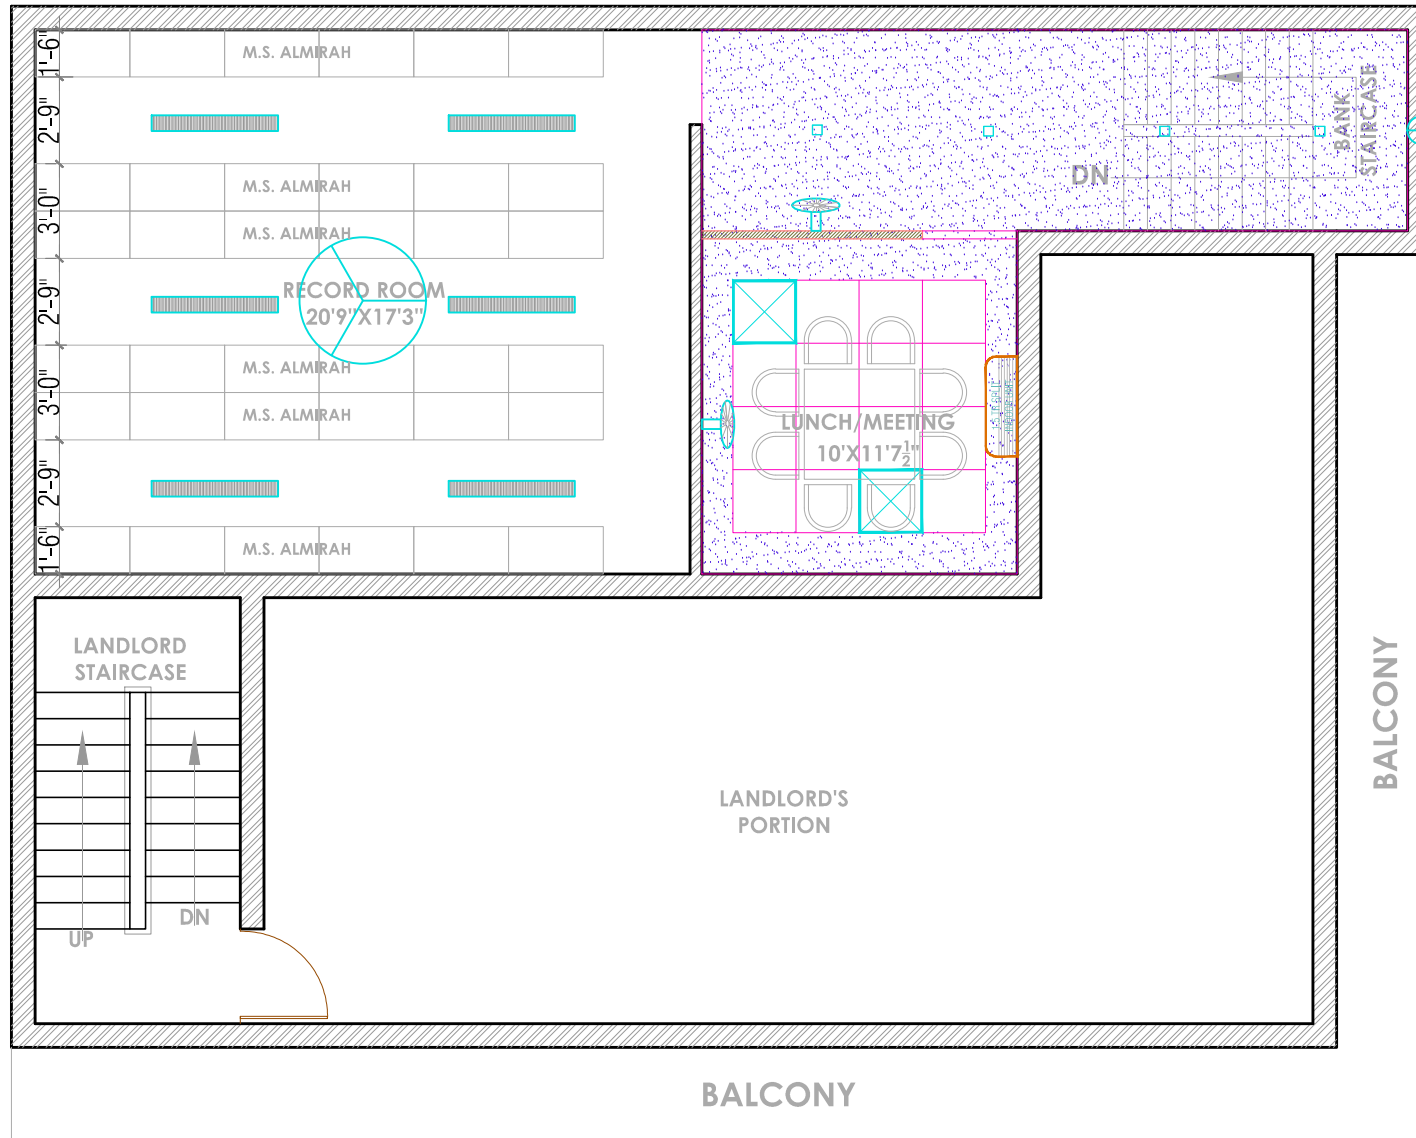

BALCONY

BALCONY

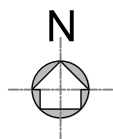

CEILING PLAN 1ST FLOOR FOR BO JAUNPUR