
	2' x 2' LED LIGHT
	LED DOWN LIGHT
	LED T5 TUBE LIGHT

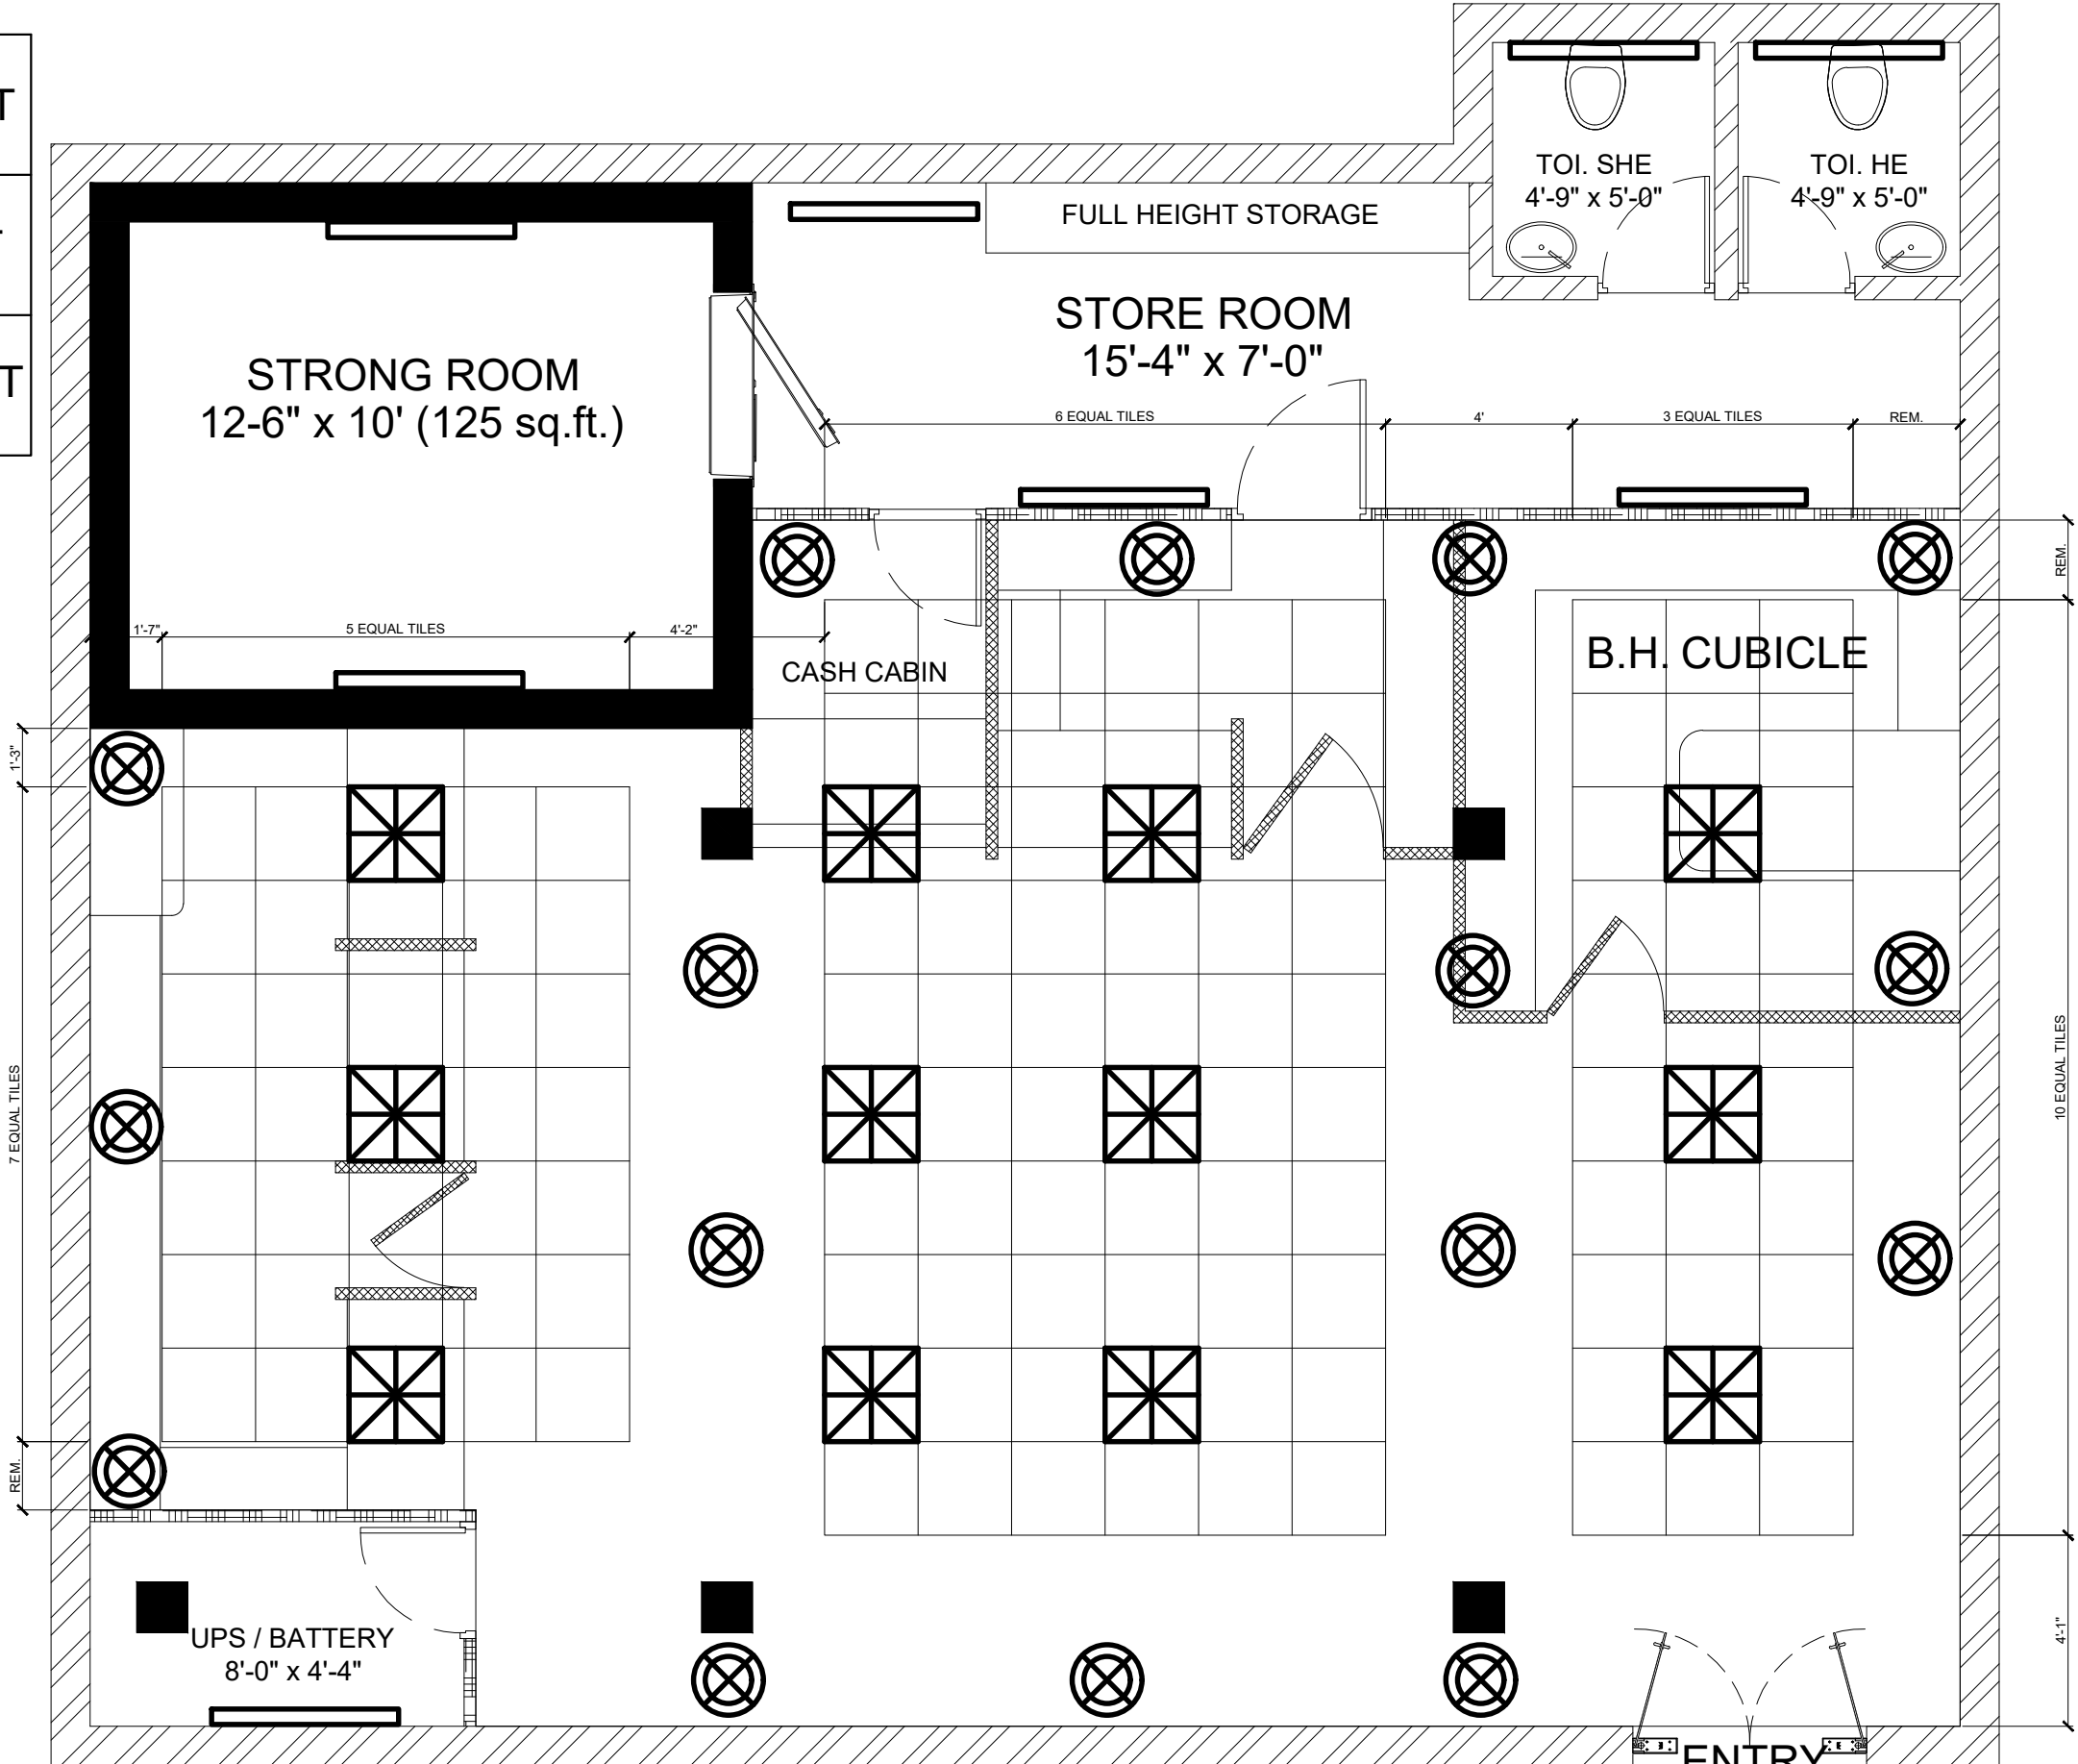

PROPOSED REFLECTED CEILING PLAN OF MALL BAZAR BRANCH UNDER JALPAIGURI REGION
CENTRAL BANK OF INDIA