

LEGENDS

BRICK WALL


RCC WALL / COLUMN

FULL HT CUPBOARDS

LOW HT CUPBOARDS

FULL HEIGHT PARTITION

LOW HEIGHT PARTITION

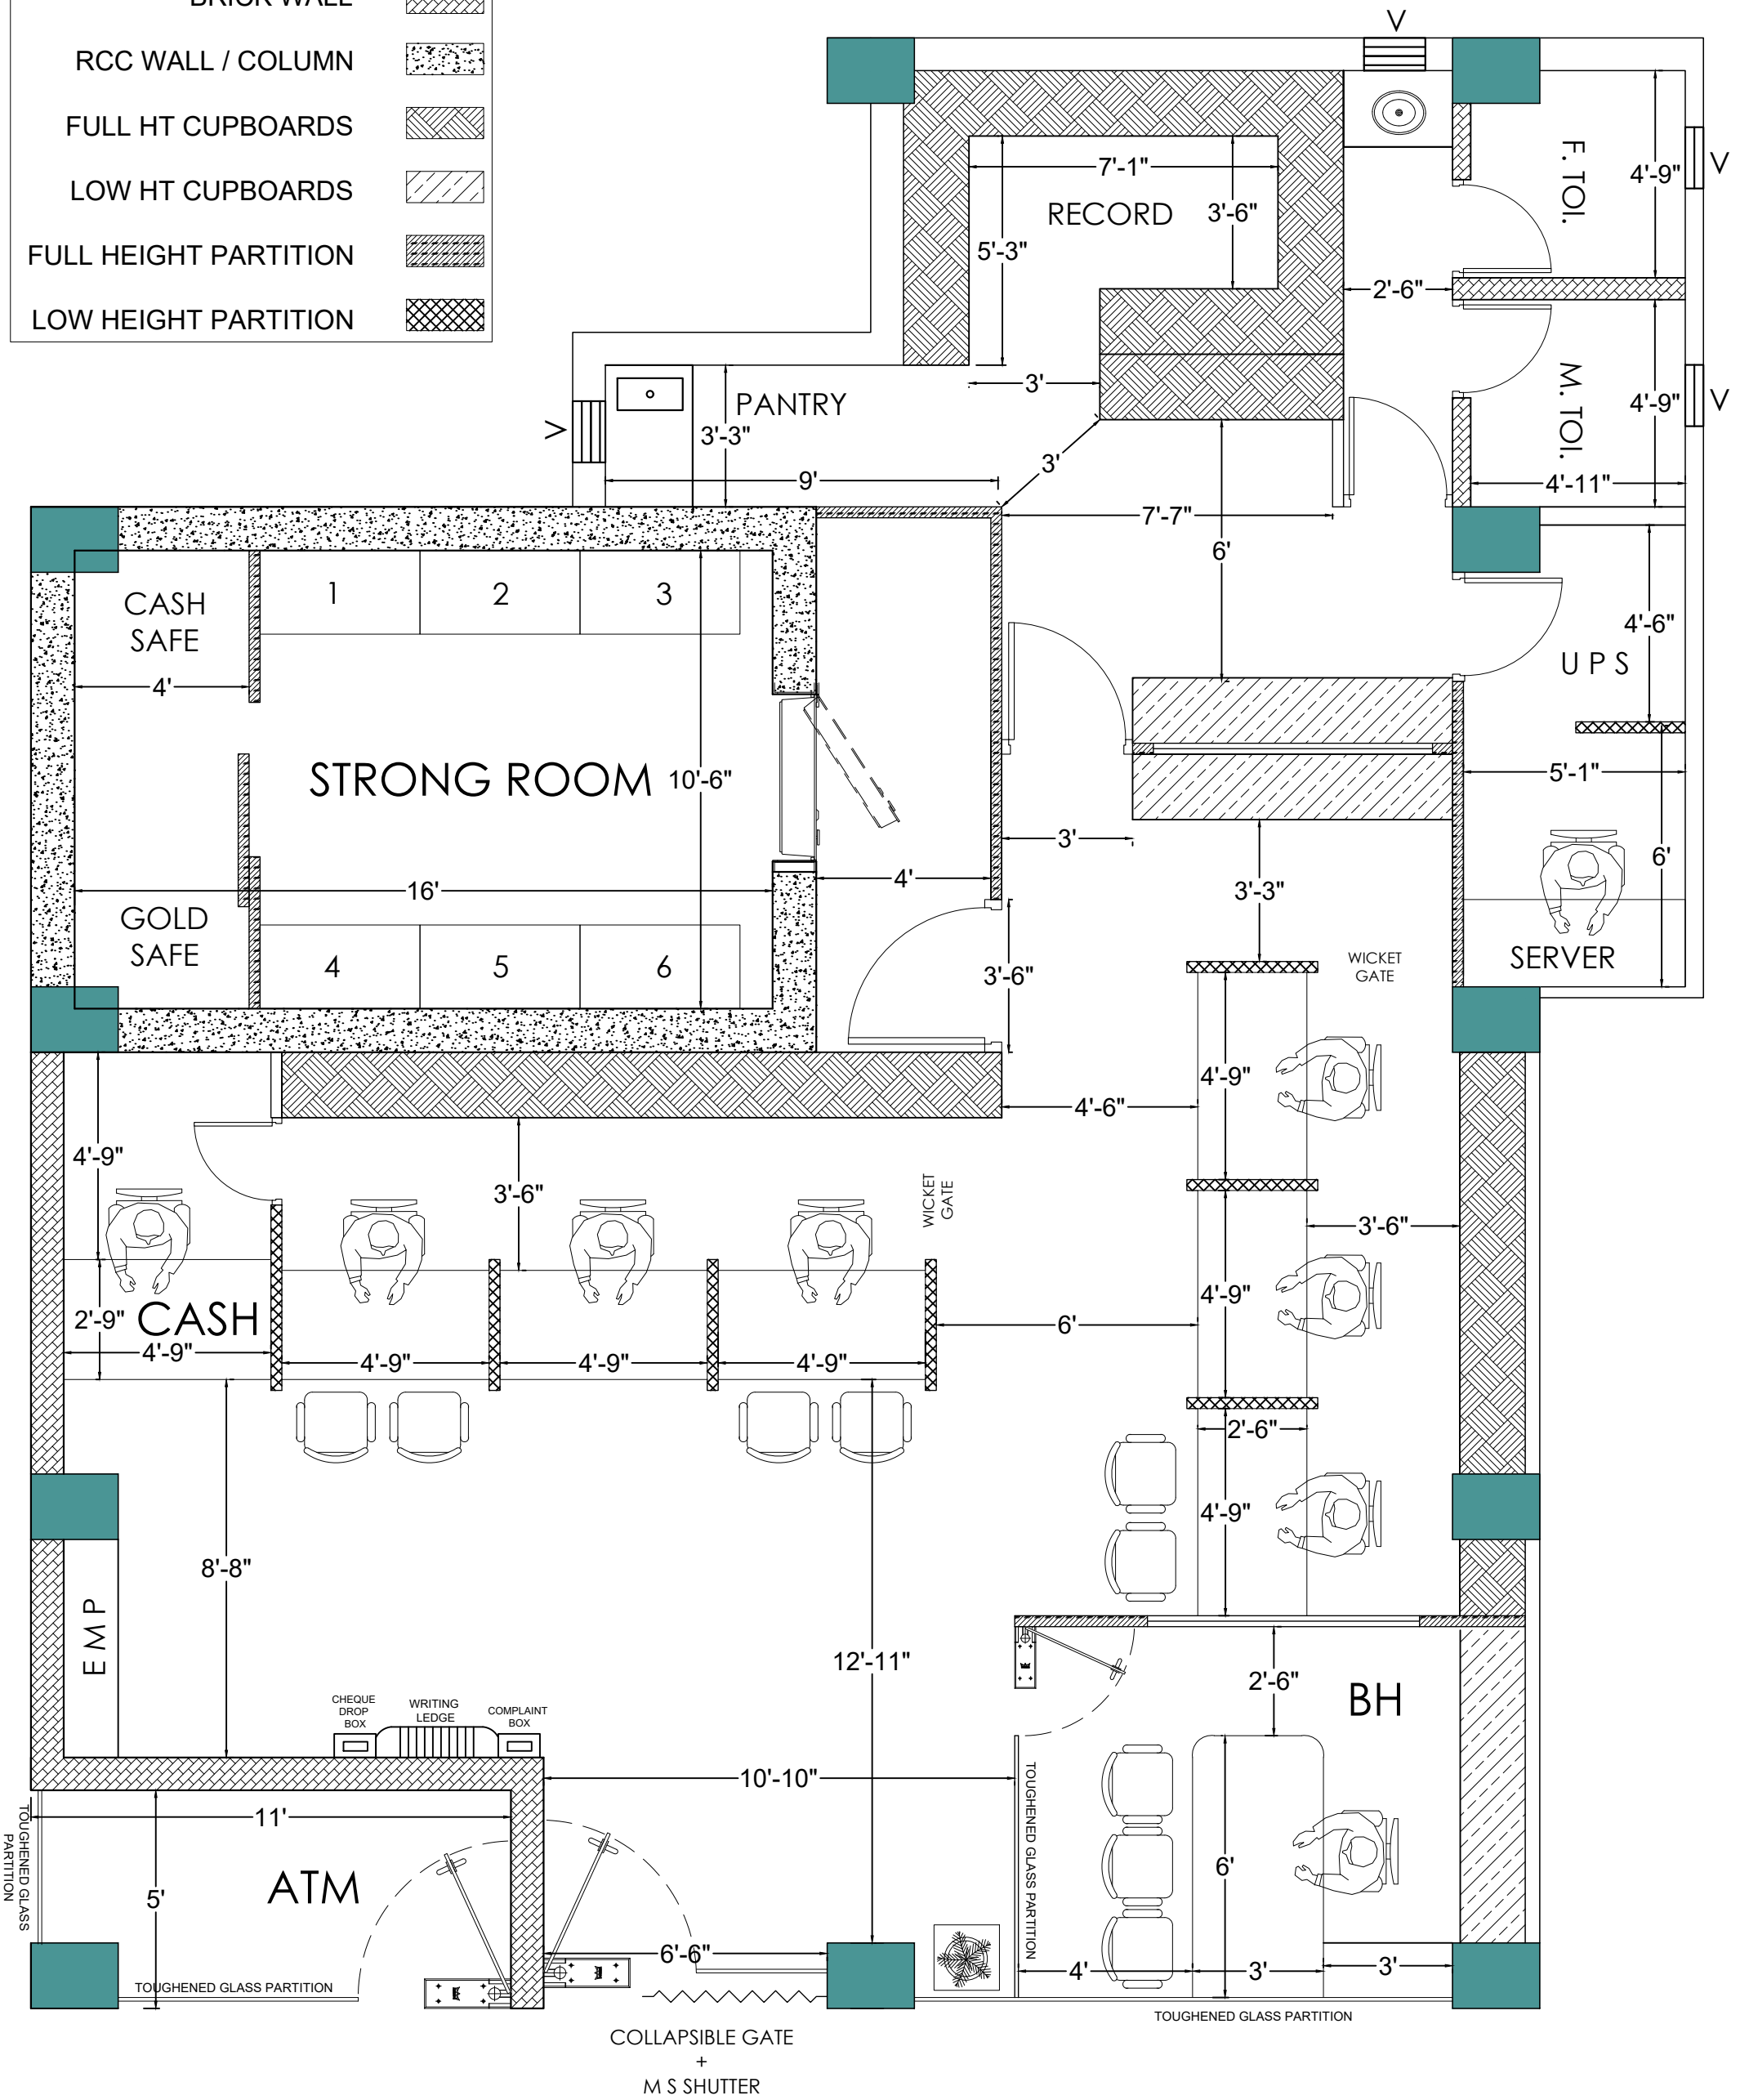

B/O BIKANER, RO JODHPUR