
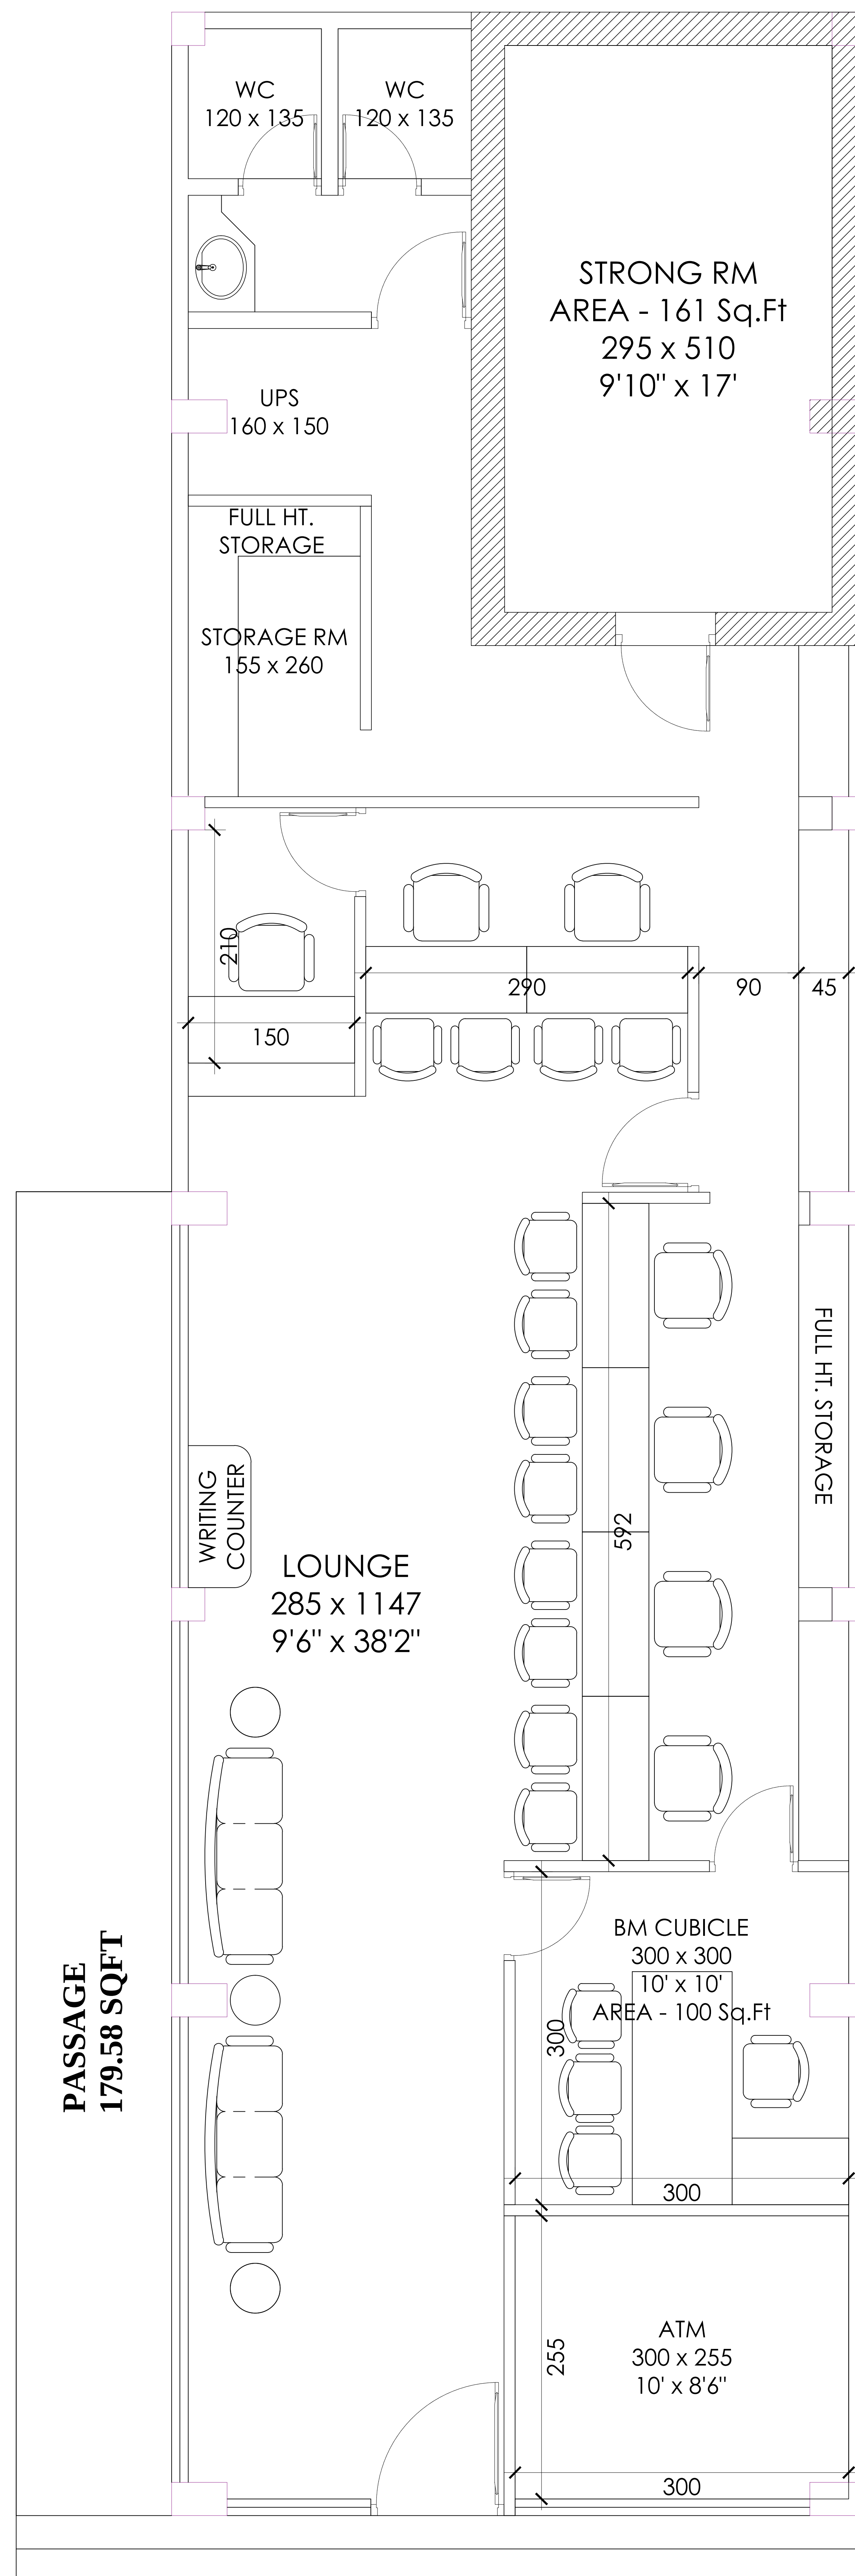


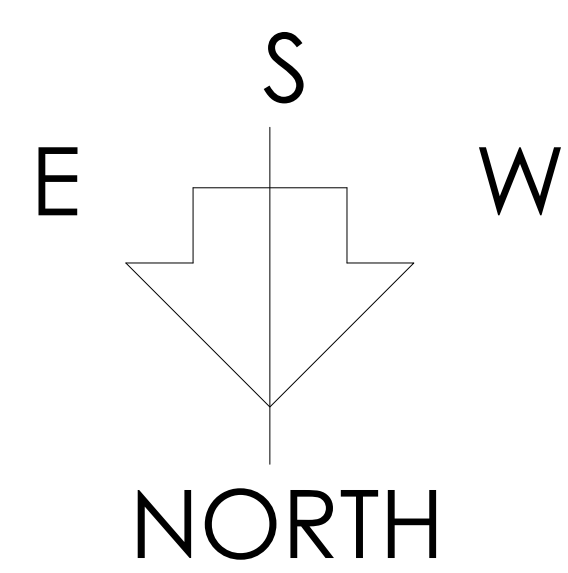

PROPOSED INTERIOR LAYOUT KODAKARA BRANCH