
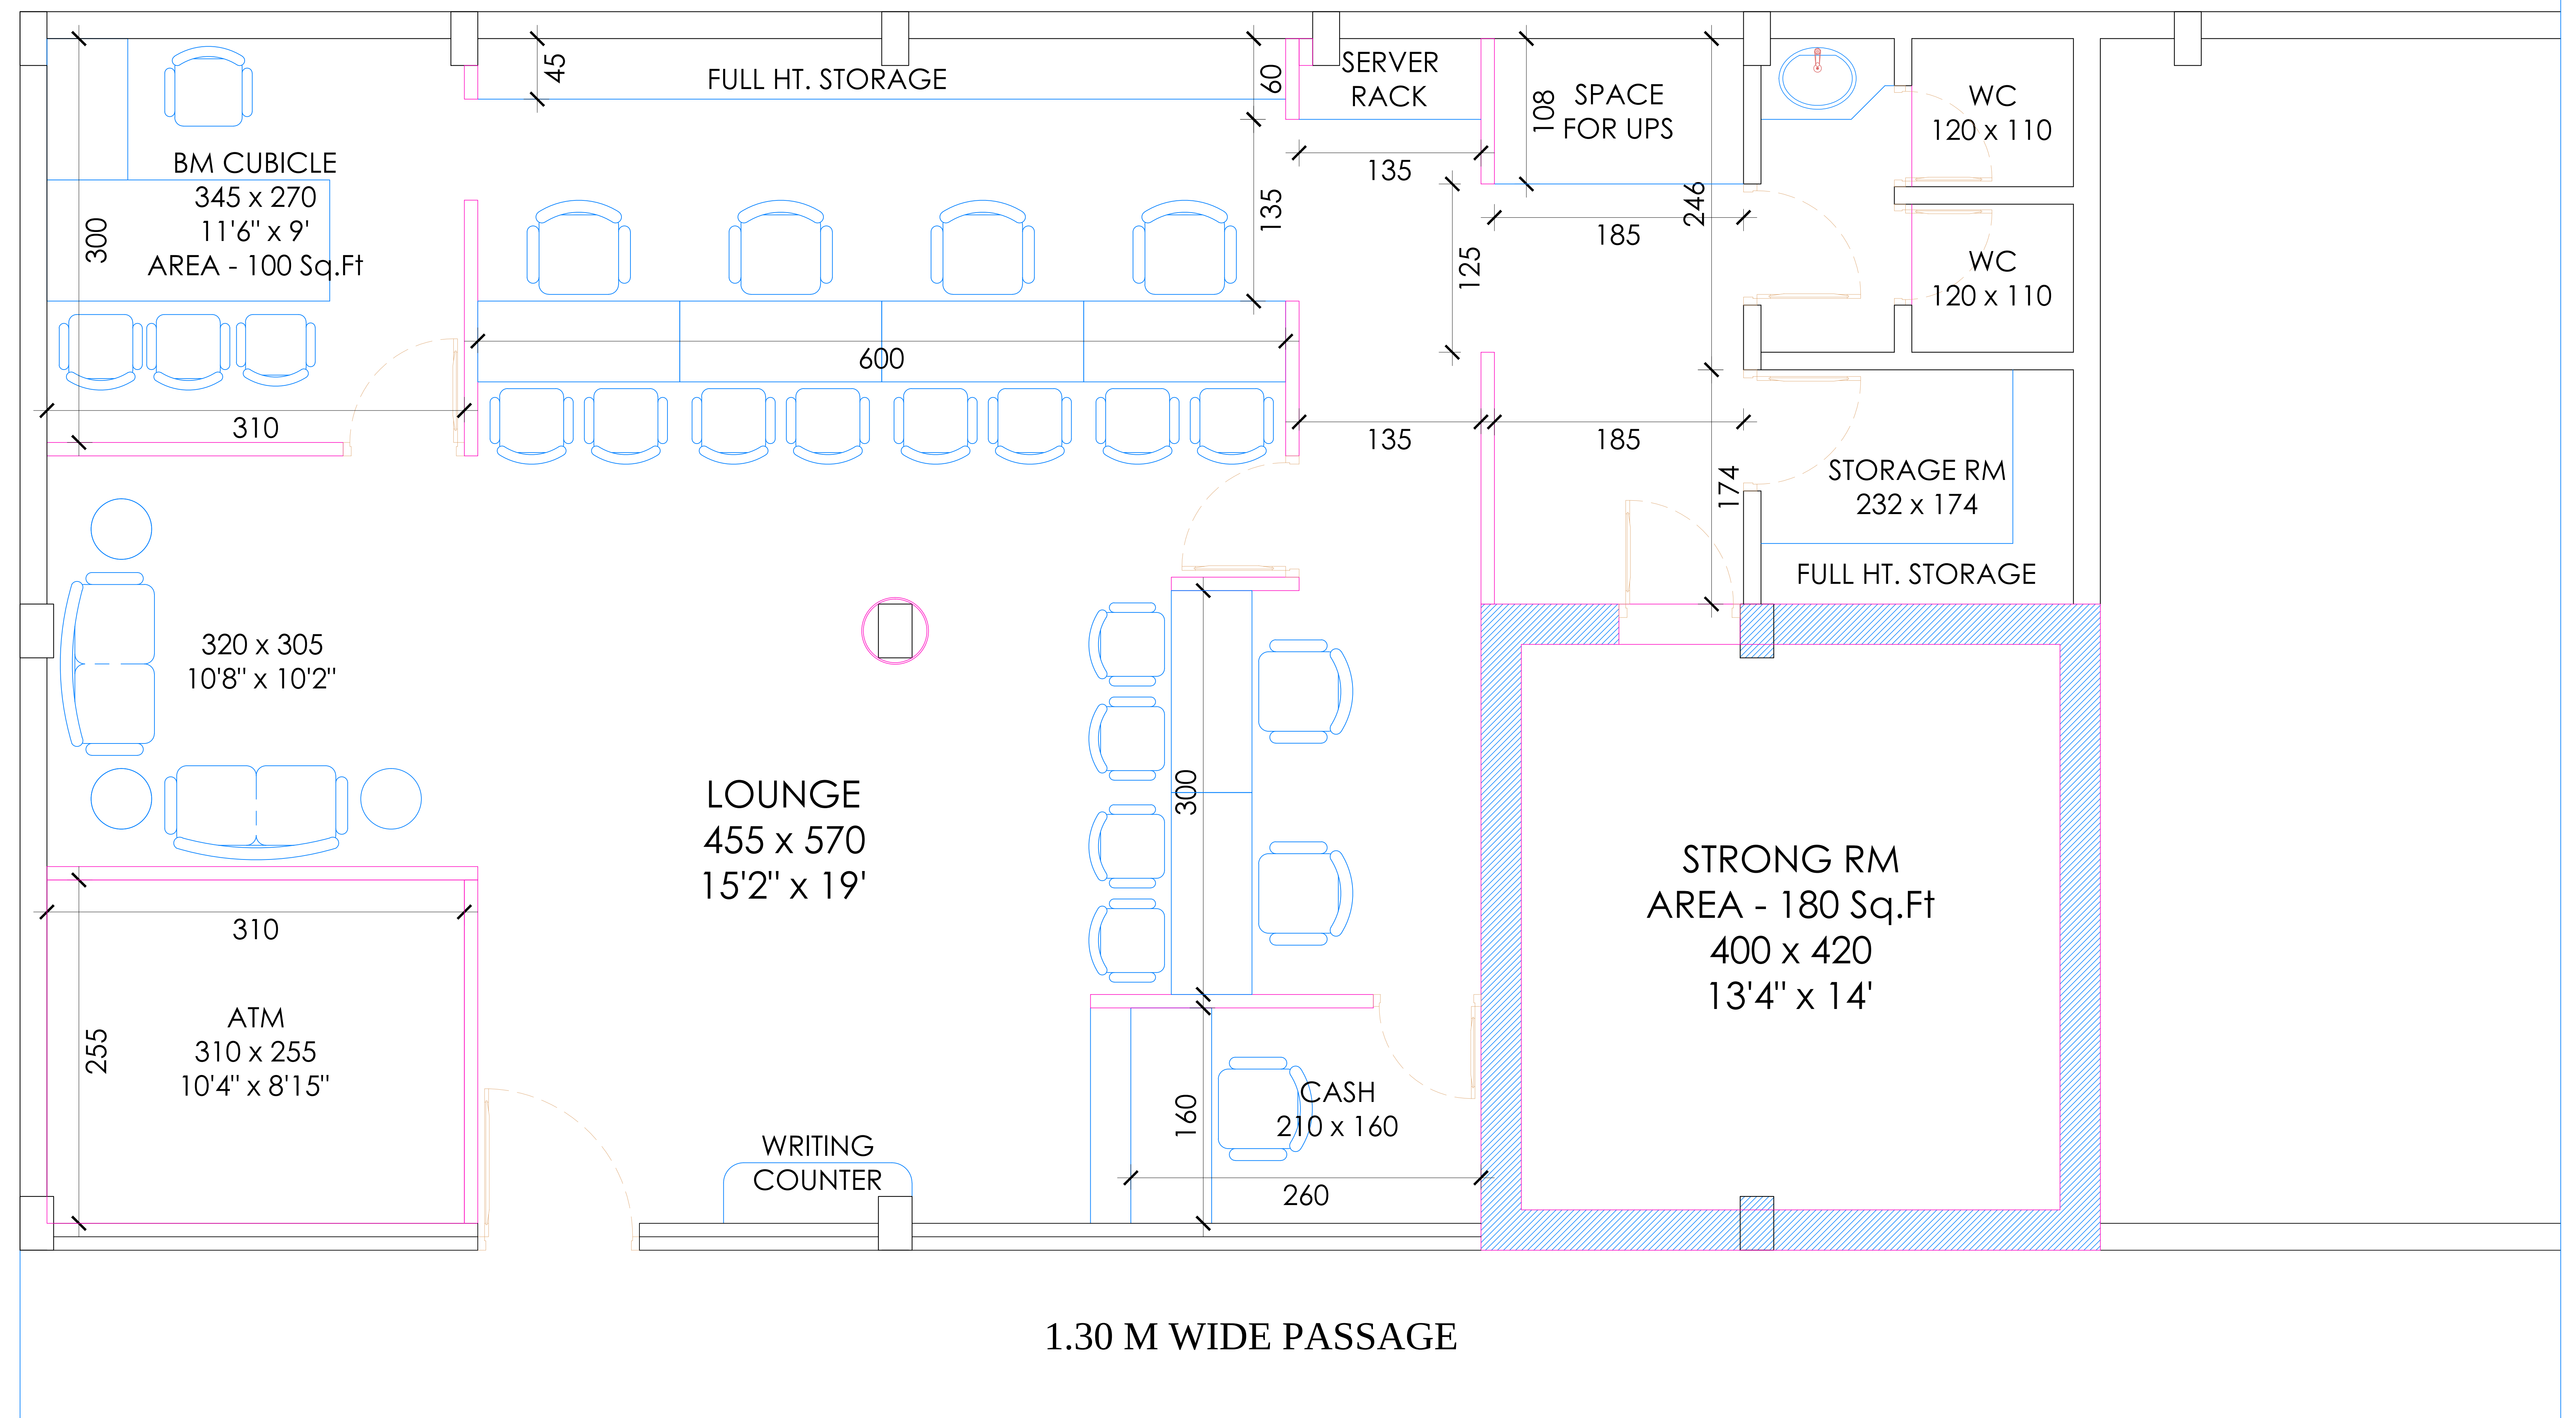


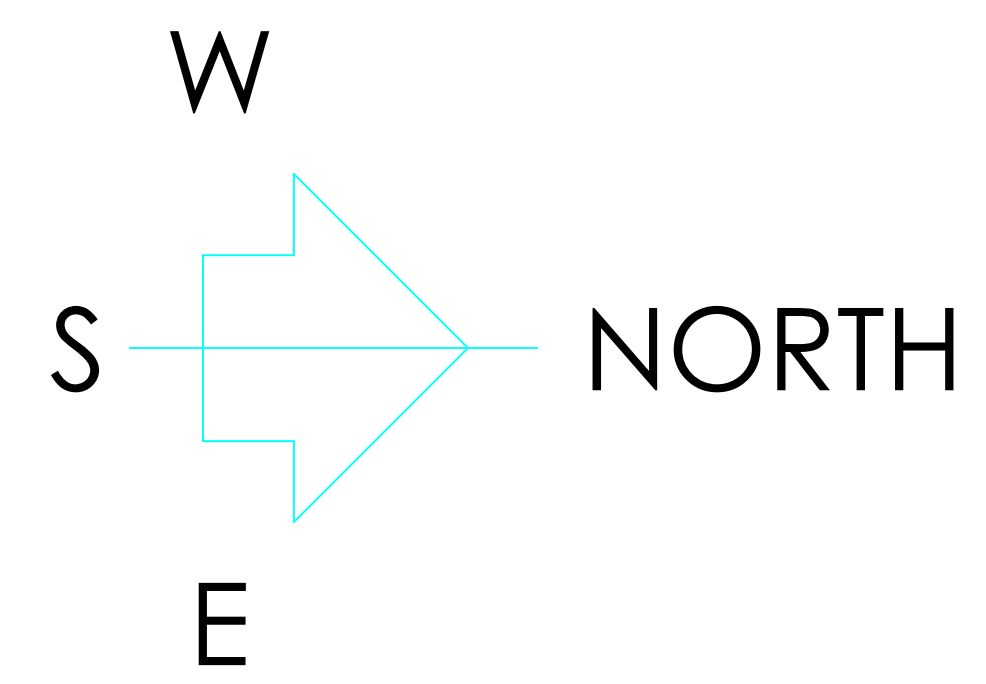

PROPOSED INTERIOR LAYOUT SULTHAN PATHERY BRANCH