


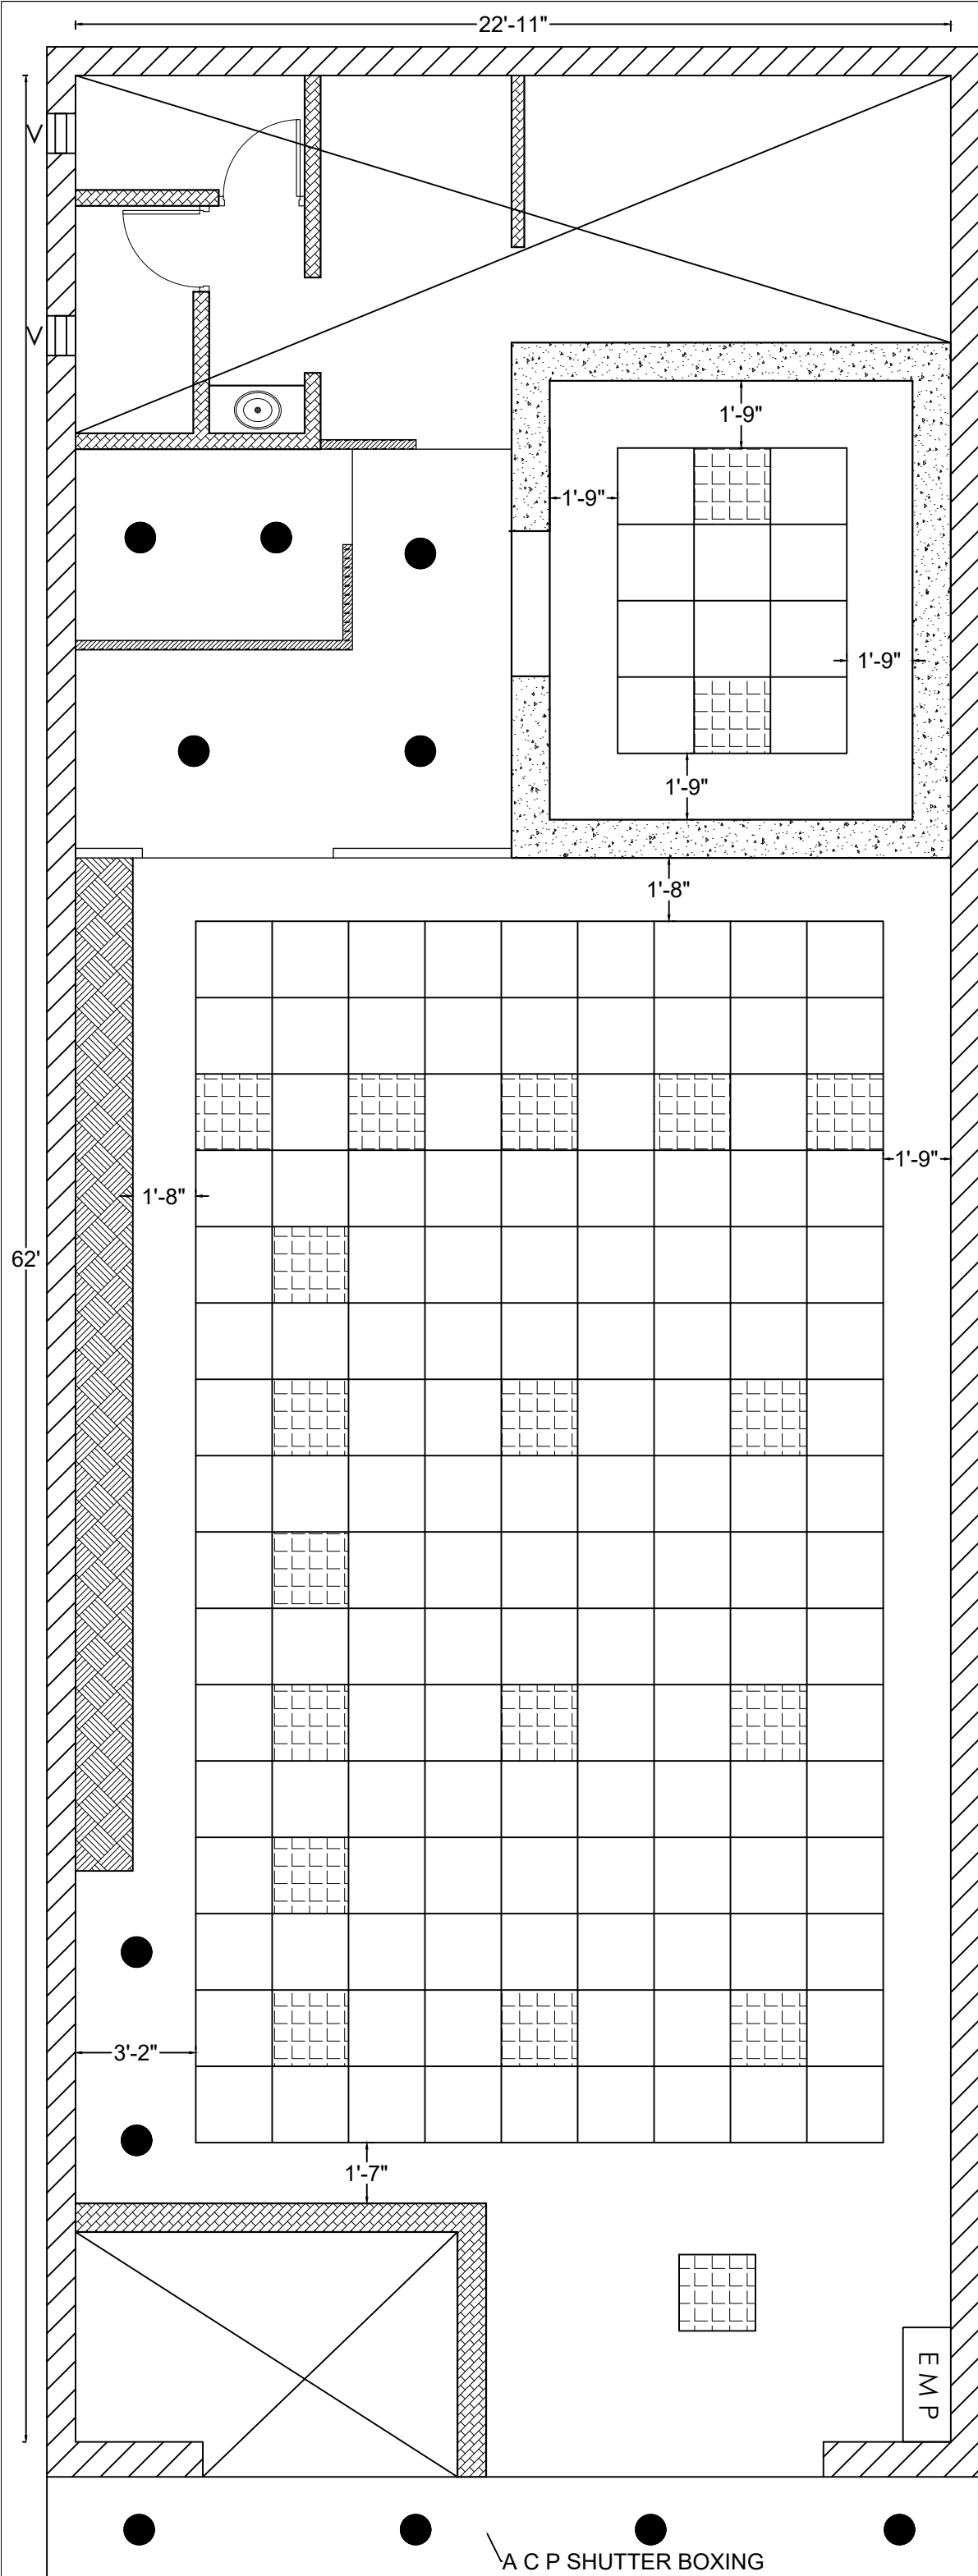

B/O BAWANA,
RO DELHI (S)